


CHAPEL ROAD

BM 633.92
M.A.
M.V. 627.87
M.V. 633.47

Storm Sewer
Proposed 637.38

1357.00 NORTH
HUBBARD ROAD 60'
16' curb
Water Line
Sanitary Sewer
BM = 638.11
M.V. = 628.58

Storm Sewer
24" R.C.P. M.V. 627.1

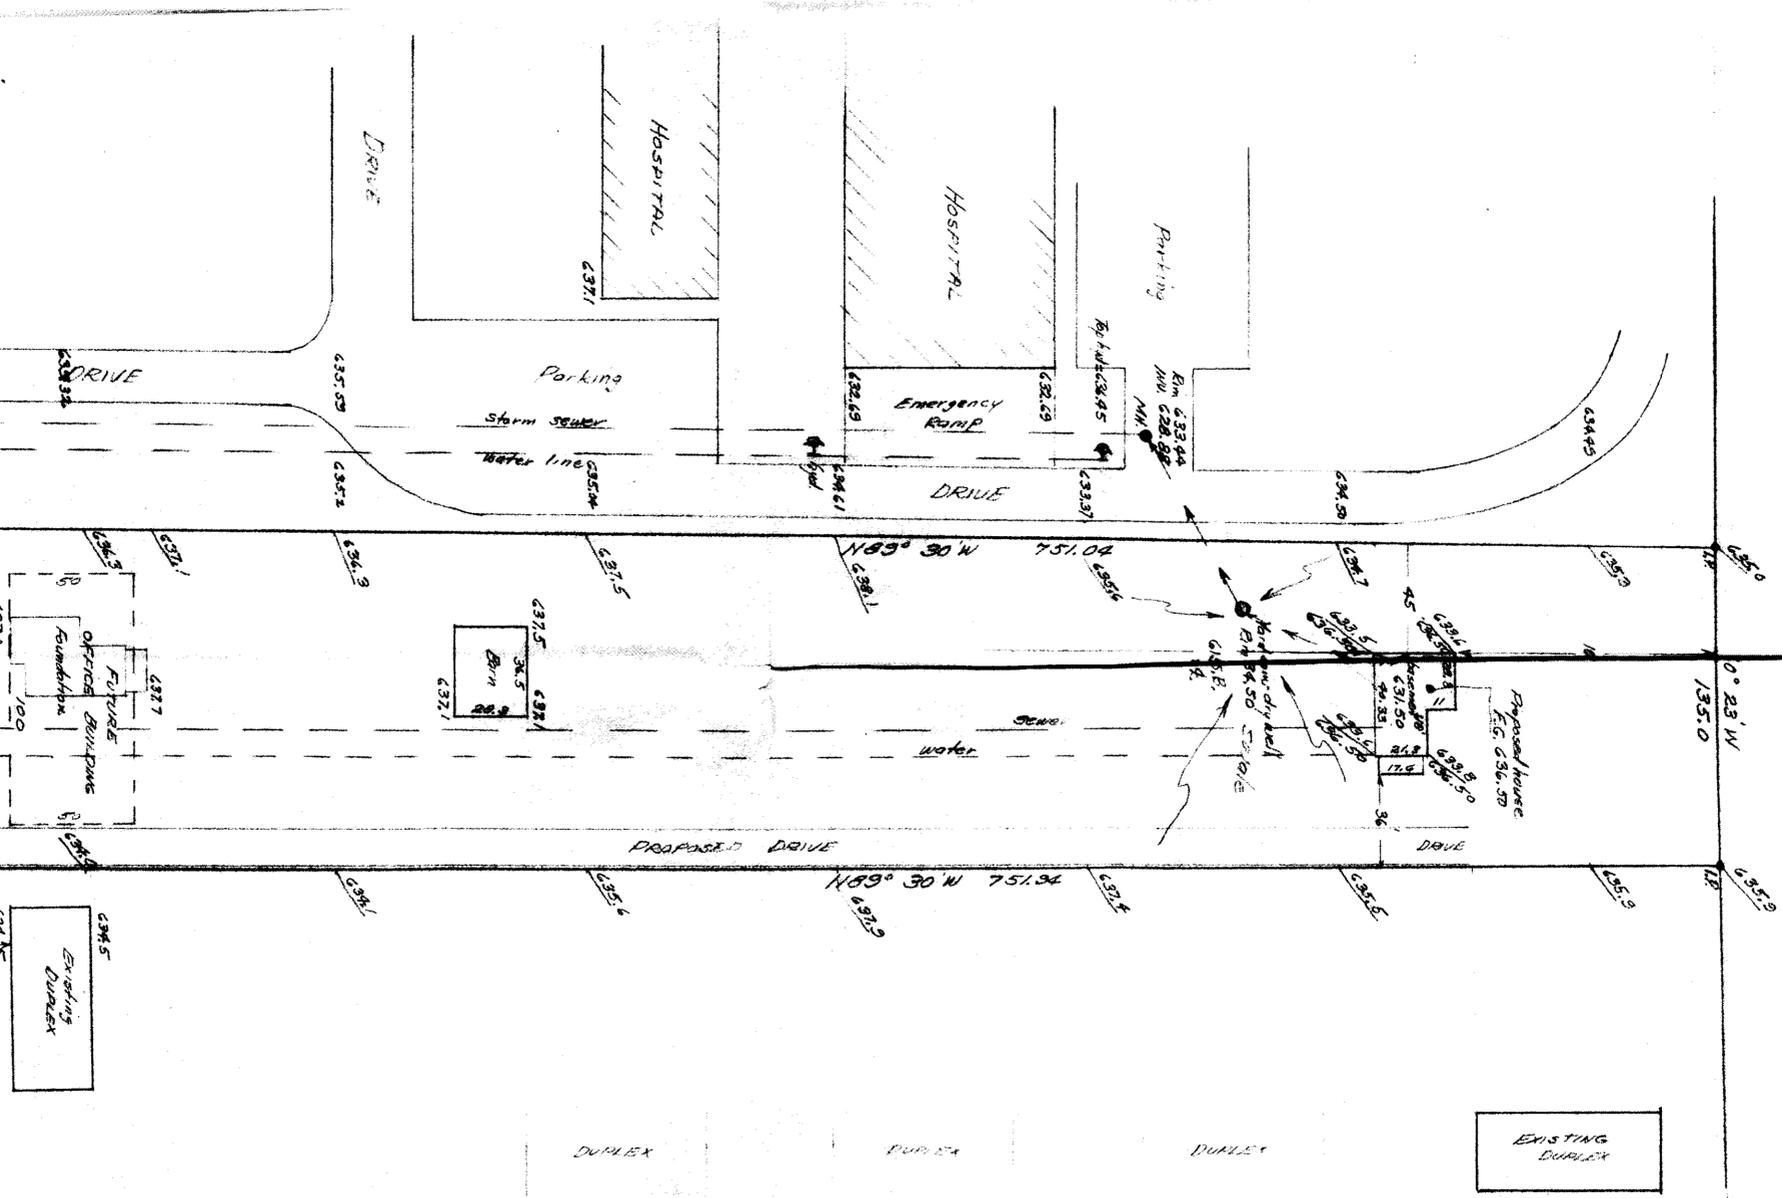

Grading Plan Approved
as shown and/or noted
by THOMAS P. GILLIES, P.E.
Site County Engineer
Date: 2/24/84
2010 C # 11350

SITE PLAN
for
LAWRENCE A. HENNESSEY
COWLES LOT TRACT 2
MADISON TOWNSHIP
LAKE CO., OHIO
1" = 40'
April 1984

William H. Garbhouse
Reg. Surveyor #2287

